

# APPLICATION FOR PLAN EXAMINATION AND BUILDING PERMIT

DATE APPLICATION RECEIVED \_\_\_\_\_

OWNER OR LESSEE NAME: \_\_\_\_\_

ADDRESS: \_\_\_\_\_

CITY \_\_\_\_\_ STATE \_\_\_\_\_ ZIP \_\_\_\_\_

PHONE (\_\_\_\_\_) \_\_\_\_\_

LOCATION OF PROPERTY: \_\_\_\_\_

MUNICIPALITY: \_\_\_\_\_ COUNTY \_\_\_\_\_

DESCRIPTION OF CONSTRUCTION/IMPROVEMENT: \_\_\_\_\_

\_\_\_\_\_

\_\_\_\_\_

TOTAL SQ. FT. OF CONSTRUCTION/IMPROVEMENT: \_\_\_\_\_

ESTIMATED COST OF CONSTRUCTION/IMPROVEMENT: \_\_\_\_\_

BUILDER NAME: \_\_\_\_\_

DBA: \_\_\_\_\_

ADDRESS: \_\_\_\_\_

CITY \_\_\_\_\_ STATE \_\_\_\_\_ ZIP \_\_\_\_\_

PHONE (\_\_\_\_\_) \_\_\_\_\_ BUILDER'S LICENSE NUMBER: \_\_\_\_\_

## LOCATION OF BUILDING/IMPROVEMENT

ADDRESS: \_\_\_\_\_ ZONING DISTRICT: \_\_\_\_\_

BETWEEN: \_\_\_\_\_ AND \_\_\_\_\_  
CROSS STREET CROSS STREET

LOT.: \_\_\_\_\_ SECTION: \_\_\_\_\_ WARD: \_\_\_\_\_ PARCEL ID NO.: \_\_\_\_\_

## TYPE OF IMPROVEMENT

NEW BUILDING    ADDITION    ALTERATION    REPAIR, REPLACEMENT    RELOCATION    FOUNDATION ONLY

PROPOSED USE:

GARAGE    CARPORT    SHED    FENCE    OTHER - SPECIFY: \_\_\_\_\_

\_\_\_\_\_  
\_\_\_\_\_

FRONT YARD: \_\_\_\_\_

SIDE YARD: \_\_\_\_\_ SIDE YARD: \_\_\_\_\_

REAR YARD: \_\_\_\_\_

APPLICANT IS RESPONSIBLE FOR OBTAINING REQUIRED HIGHWAY OCCUPANCY PERMITS FROM THE PA DEPT. OF TRANSPORTATION AS REQUIRED UNDER SECTION 402 OF THE STATE HIGHWAY LAW (36 P.S. § 670-420). I HEREBY CERTIFY THAT THE ABOVE INFORMATION IS TRUE AND CORRECT. I HEREBY AGREE THAT ALL APPLICABLE PROVISIONS OF THE MUNICIPALITY'S CODES SHALL BE COMPLIED WITH, AS WELL AS THE REQUIREMENT OF THE MUNICIPAL SEWER AND WATER AUTHORITY WHETHER SPECIFIED OR NOT.

I HEREBY CERTIFY THAT THE ABOVE INFORMATION IS TRUE AND CORRECT AND ACKNOWLEDGE THE SMOKE DETECTOR REQUIREMENTS INVOLVED WITH ALTERATION, REPAIR AND ADDITION PERMITS.

APPLICANT/AGENT SIGNATURE \_\_\_\_\_ PRINT NAME \_\_\_\_\_ DATE \_\_\_\_\_


**ZONING PLAN EXAMINERS NOTES**

NOTES: \_\_\_\_\_  
\_\_\_\_\_  
\_\_\_\_\_  
\_\_\_\_\_  
\_\_\_\_\_  
\_\_\_\_\_  
\_\_\_\_\_  
\_\_\_\_\_  
\_\_\_\_\_  
\_\_\_\_\_


**FOR DEPARTMENT USE ONLY**

BUILDING PERMIT APPLICATION  APPROVED  DENIED BUILDING PERMIT FEE \$ \_\_\_\_\_  
BY \_\_\_\_\_  
DATE \_\_\_\_\_  
PERMIT NO. \_\_\_\_\_

DETAILED SITE AND CONSTRUCTION/IMPROVEMENT DRAWING

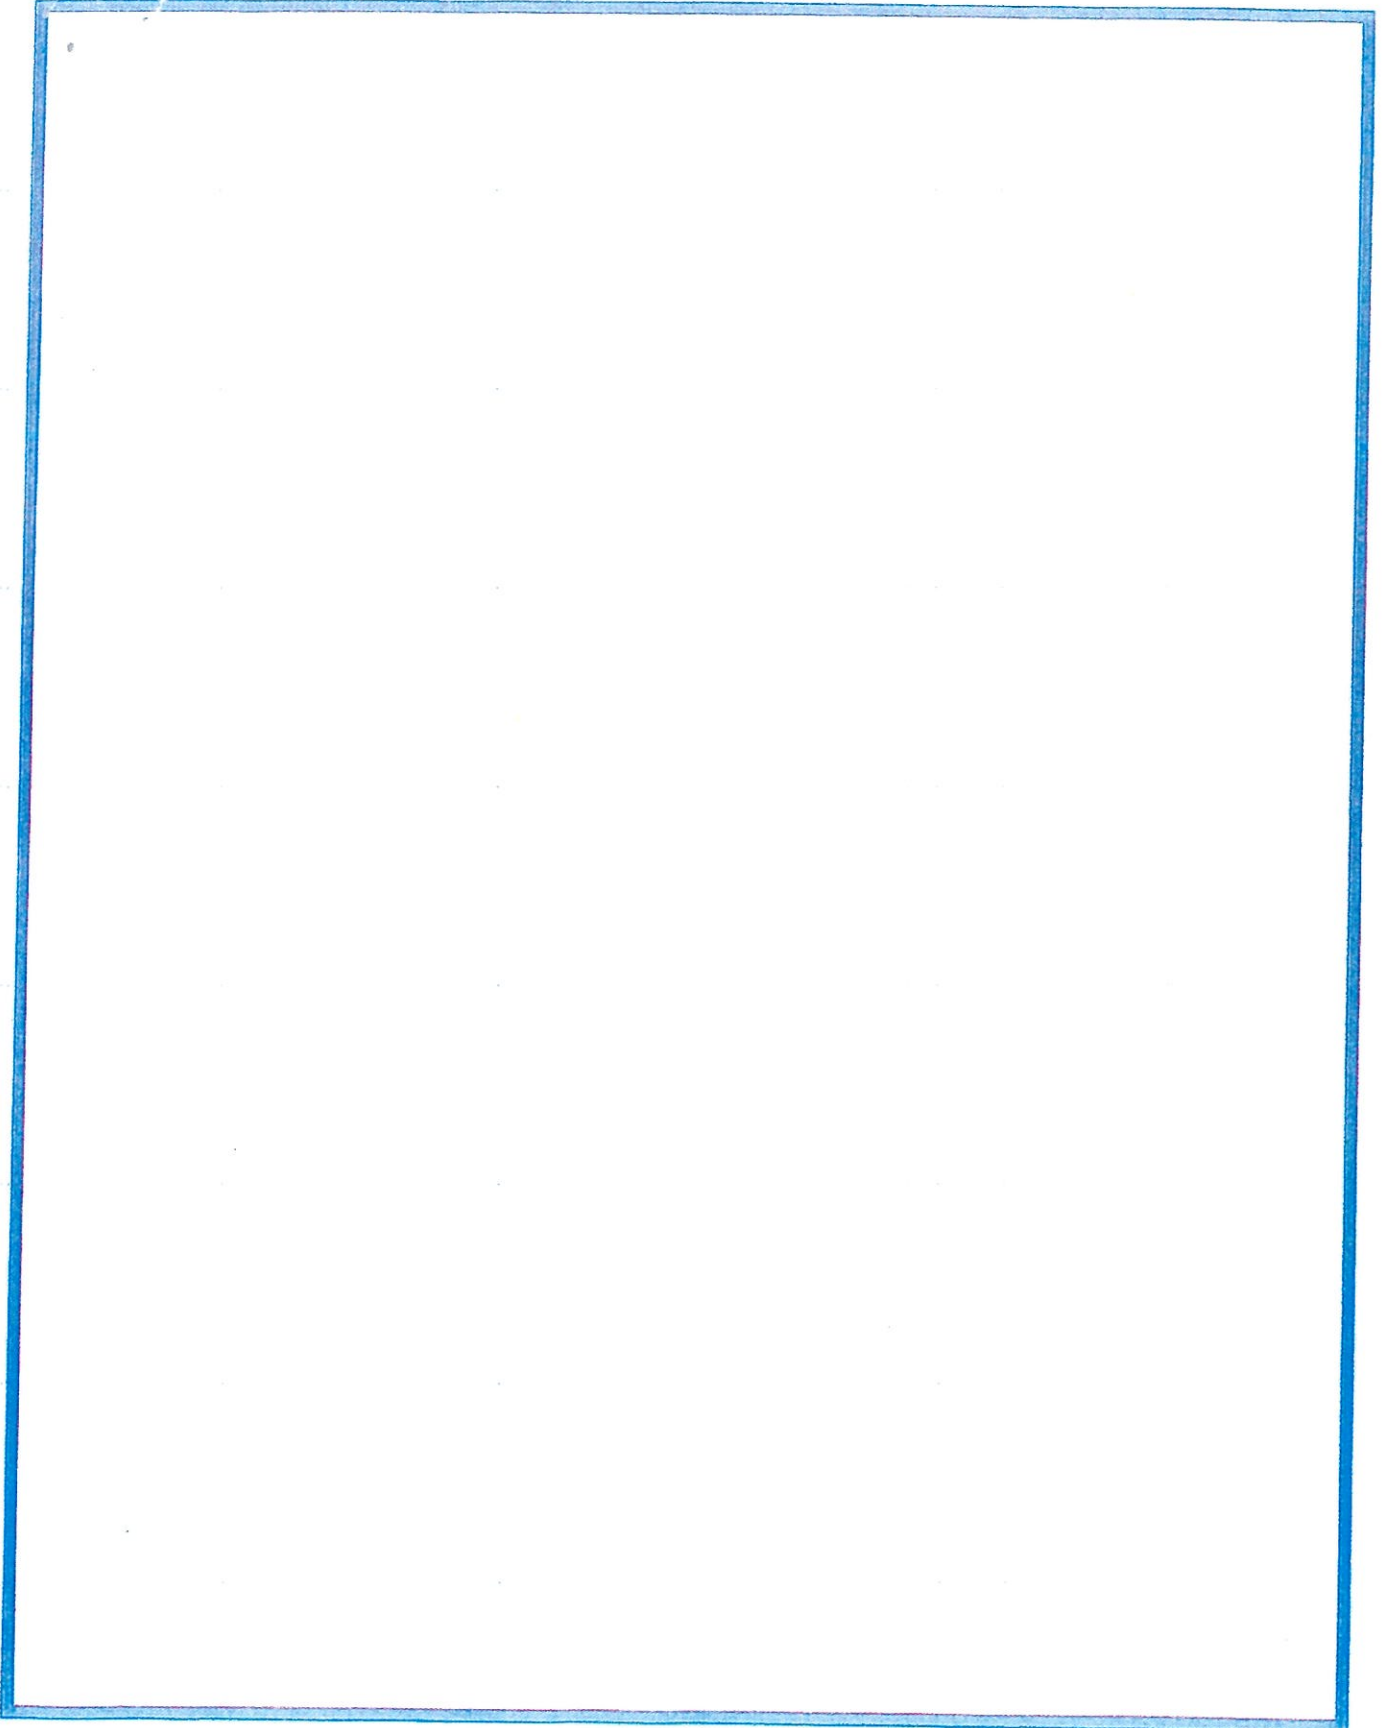

DETAILED SITE AND CONSTRUCTION/IMPROVEMENT DRAWING

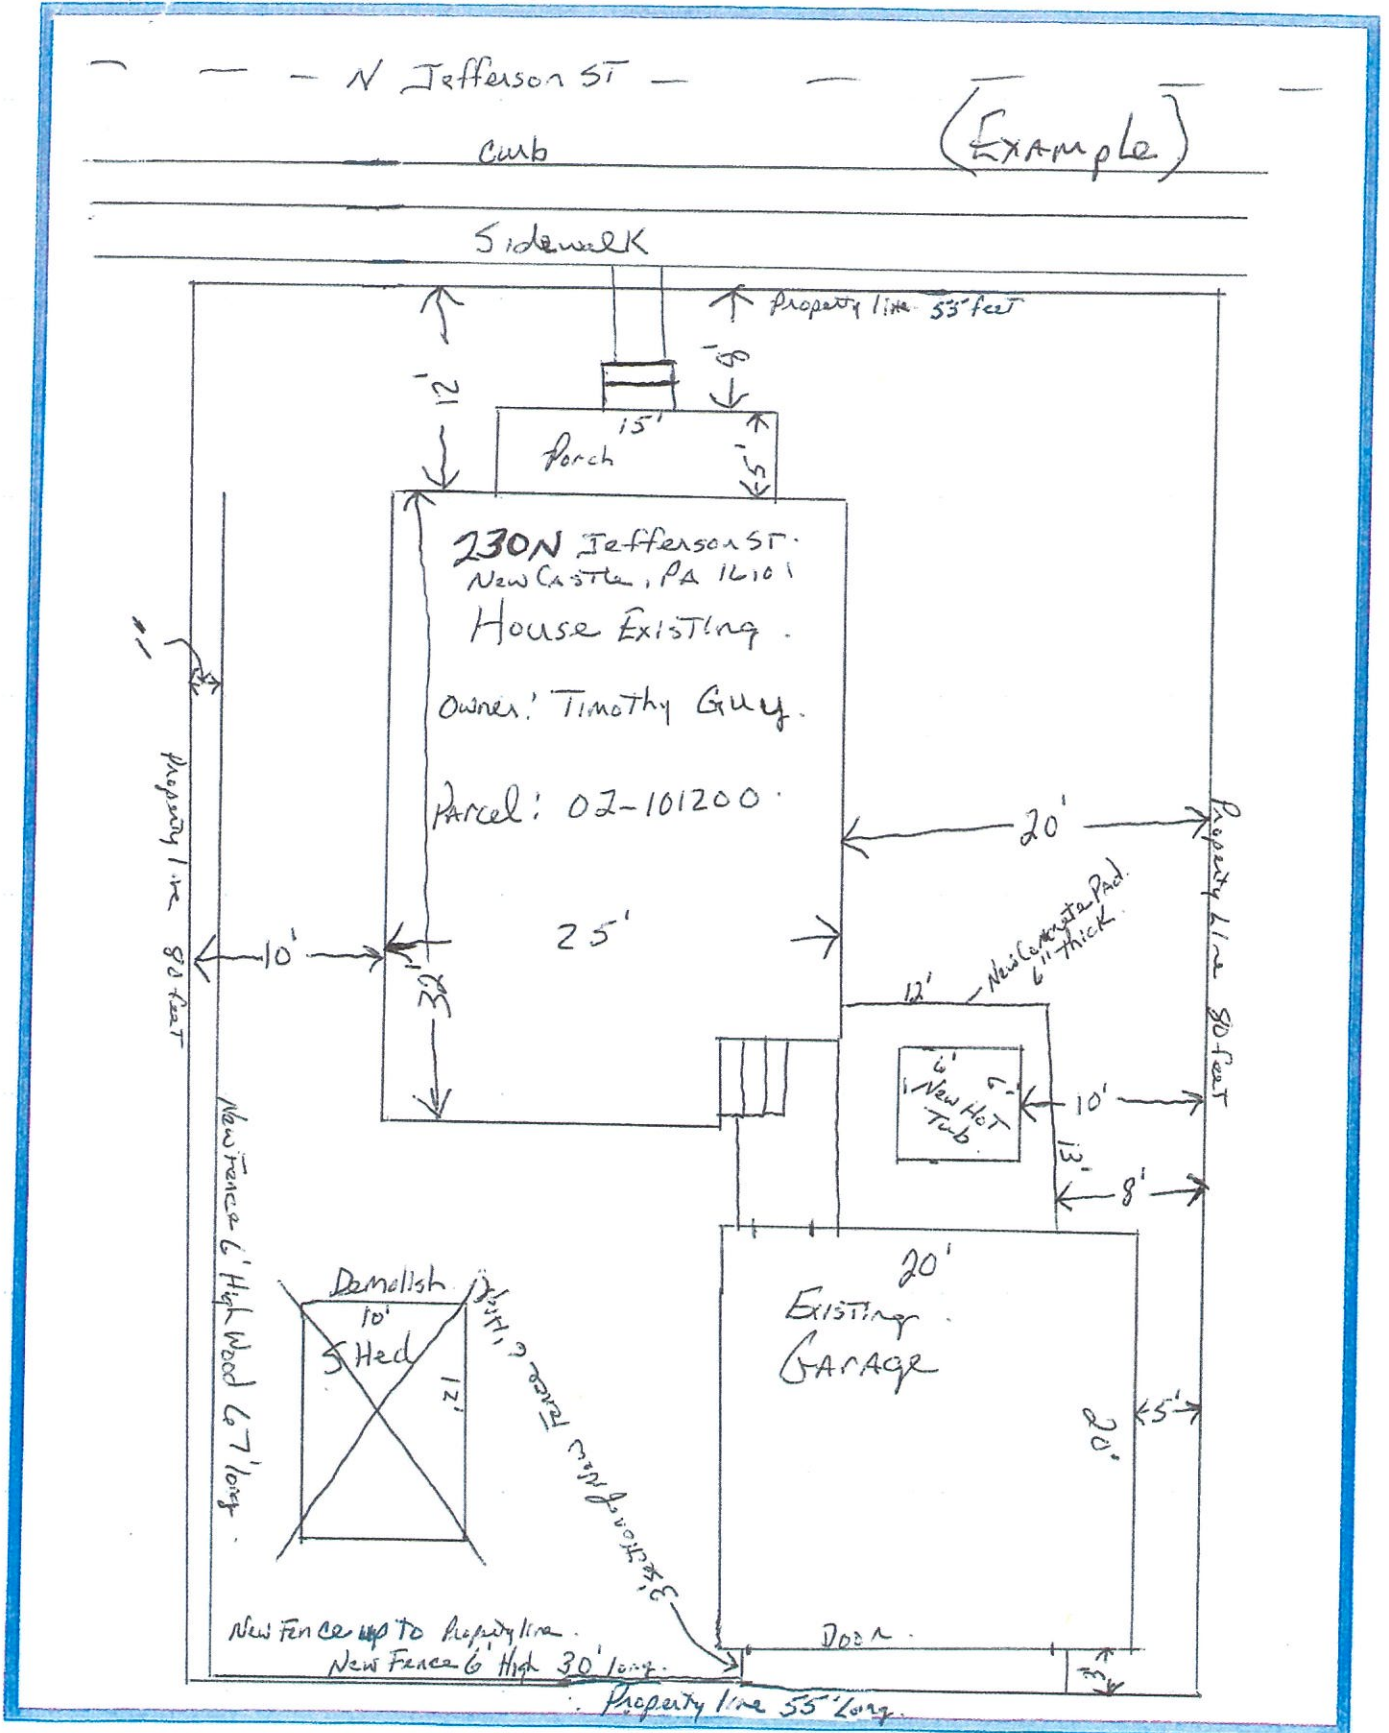

Alley